


WITCHURCH-STOUFFVILLE, ONTARIO

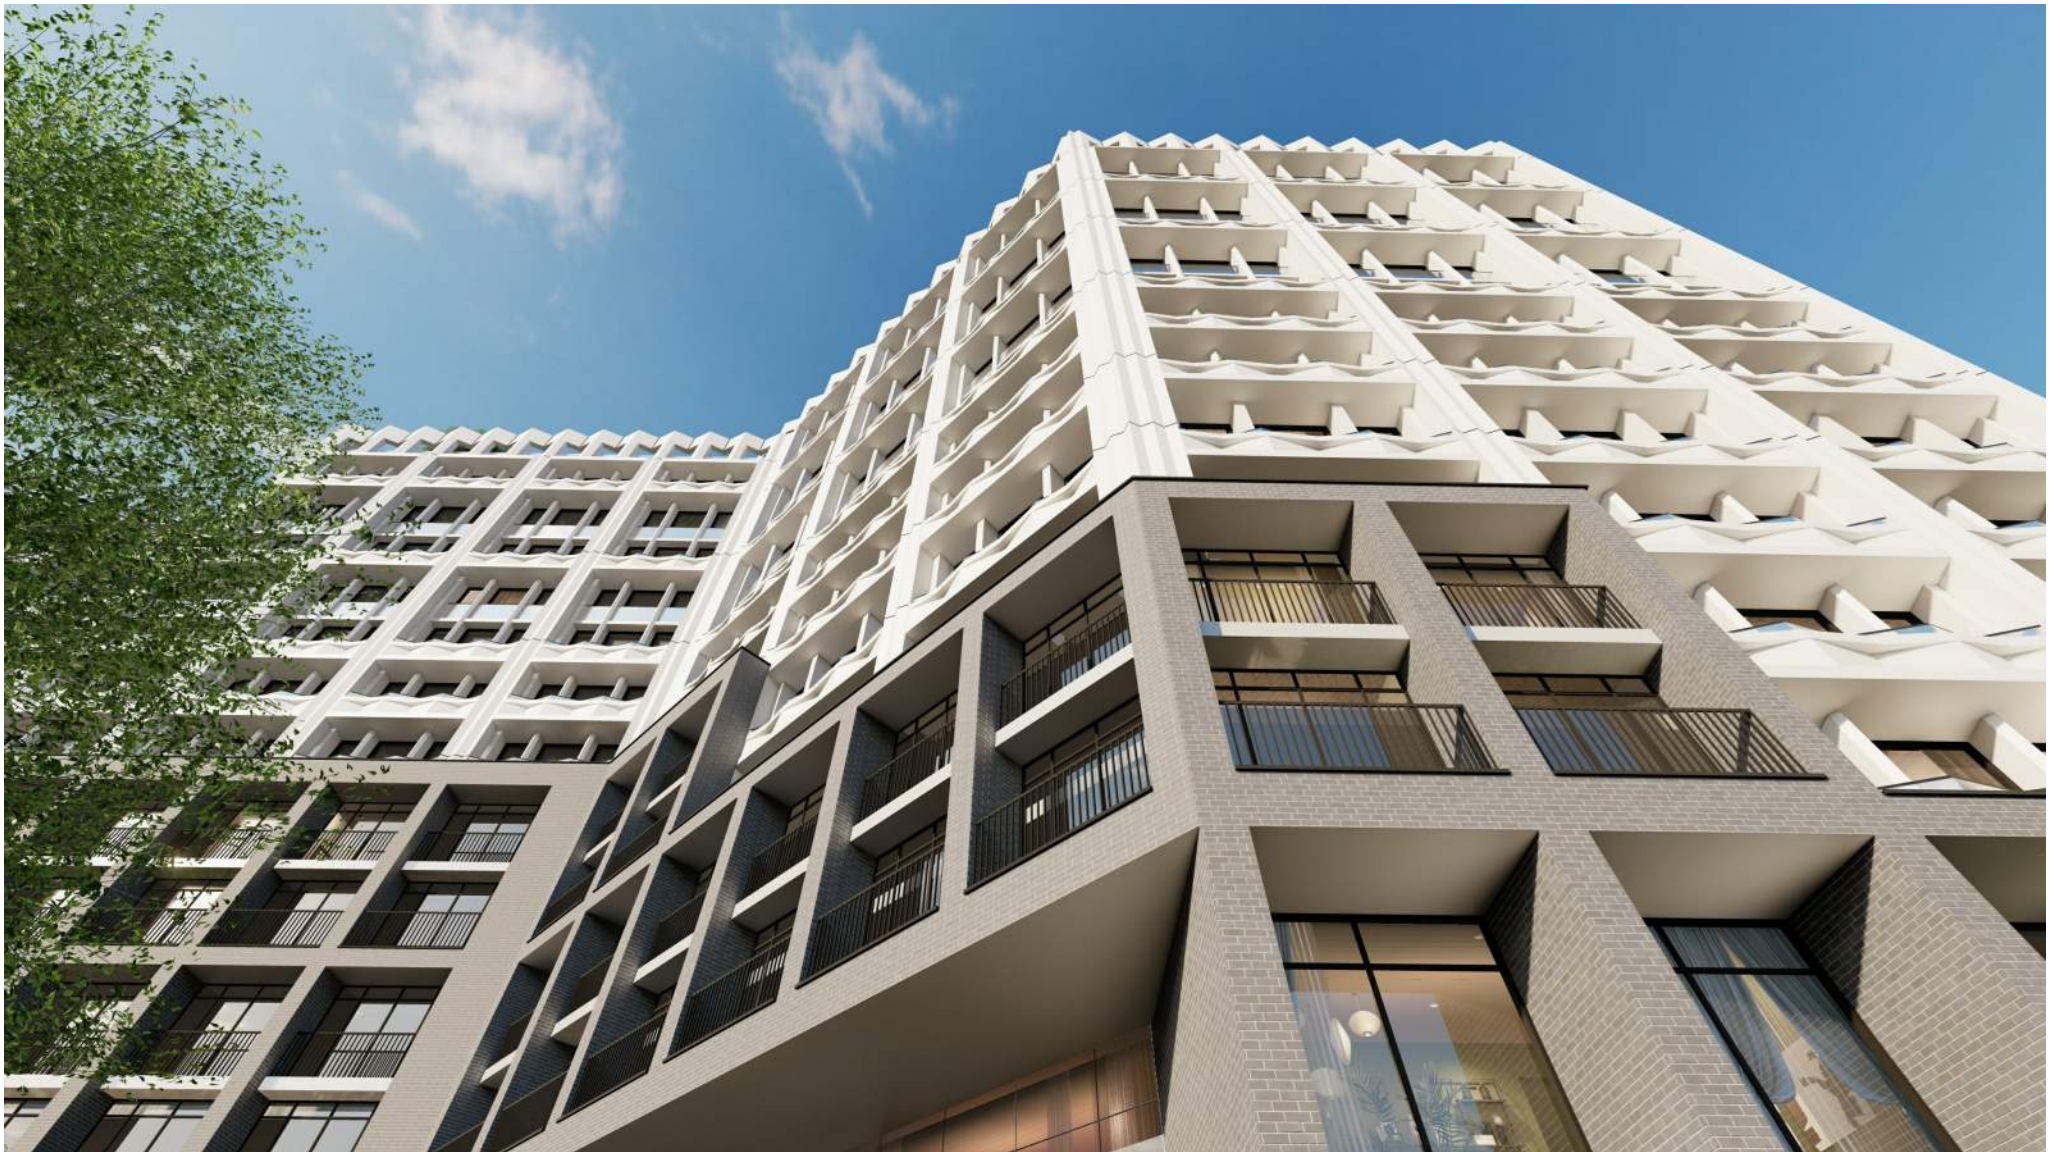

A- 000

Project No. T2022062


98 SCARSDALE ROAD,
TORONTO, ONTARIO, M3B 2R7
T: 416 800 3284
F:416 800 3485

**"ALL DRAWINGS,
SPECIFICATIONS AND RELATED
DOCUMENTS ARE THE
COPYRIGHT PROPERTY OF THE
ARCHITECT AND MUST BE
RETURNED UPON REQUEST.
REPRODUCTION OF DRAWINGS,
SPECIFICATIONS AND RELATED
DOCUMENTS IN PART OR IN
WHOLE IS FORBIDDEN WITHOUT
THE WRITTEN PERMISSION OF
THE ARCHITECT."**

DO NOT SCALE DRAWINGS.

**CONTRACTOR MUST CHECK &
VERIFY ALL DIMENSIONS ON
SITE.**

**THIS DRAWING IS NOT TO BE
USED FOR CONSTRUCTION UNTIL
SIGNED BY THE ARCHITECT.**

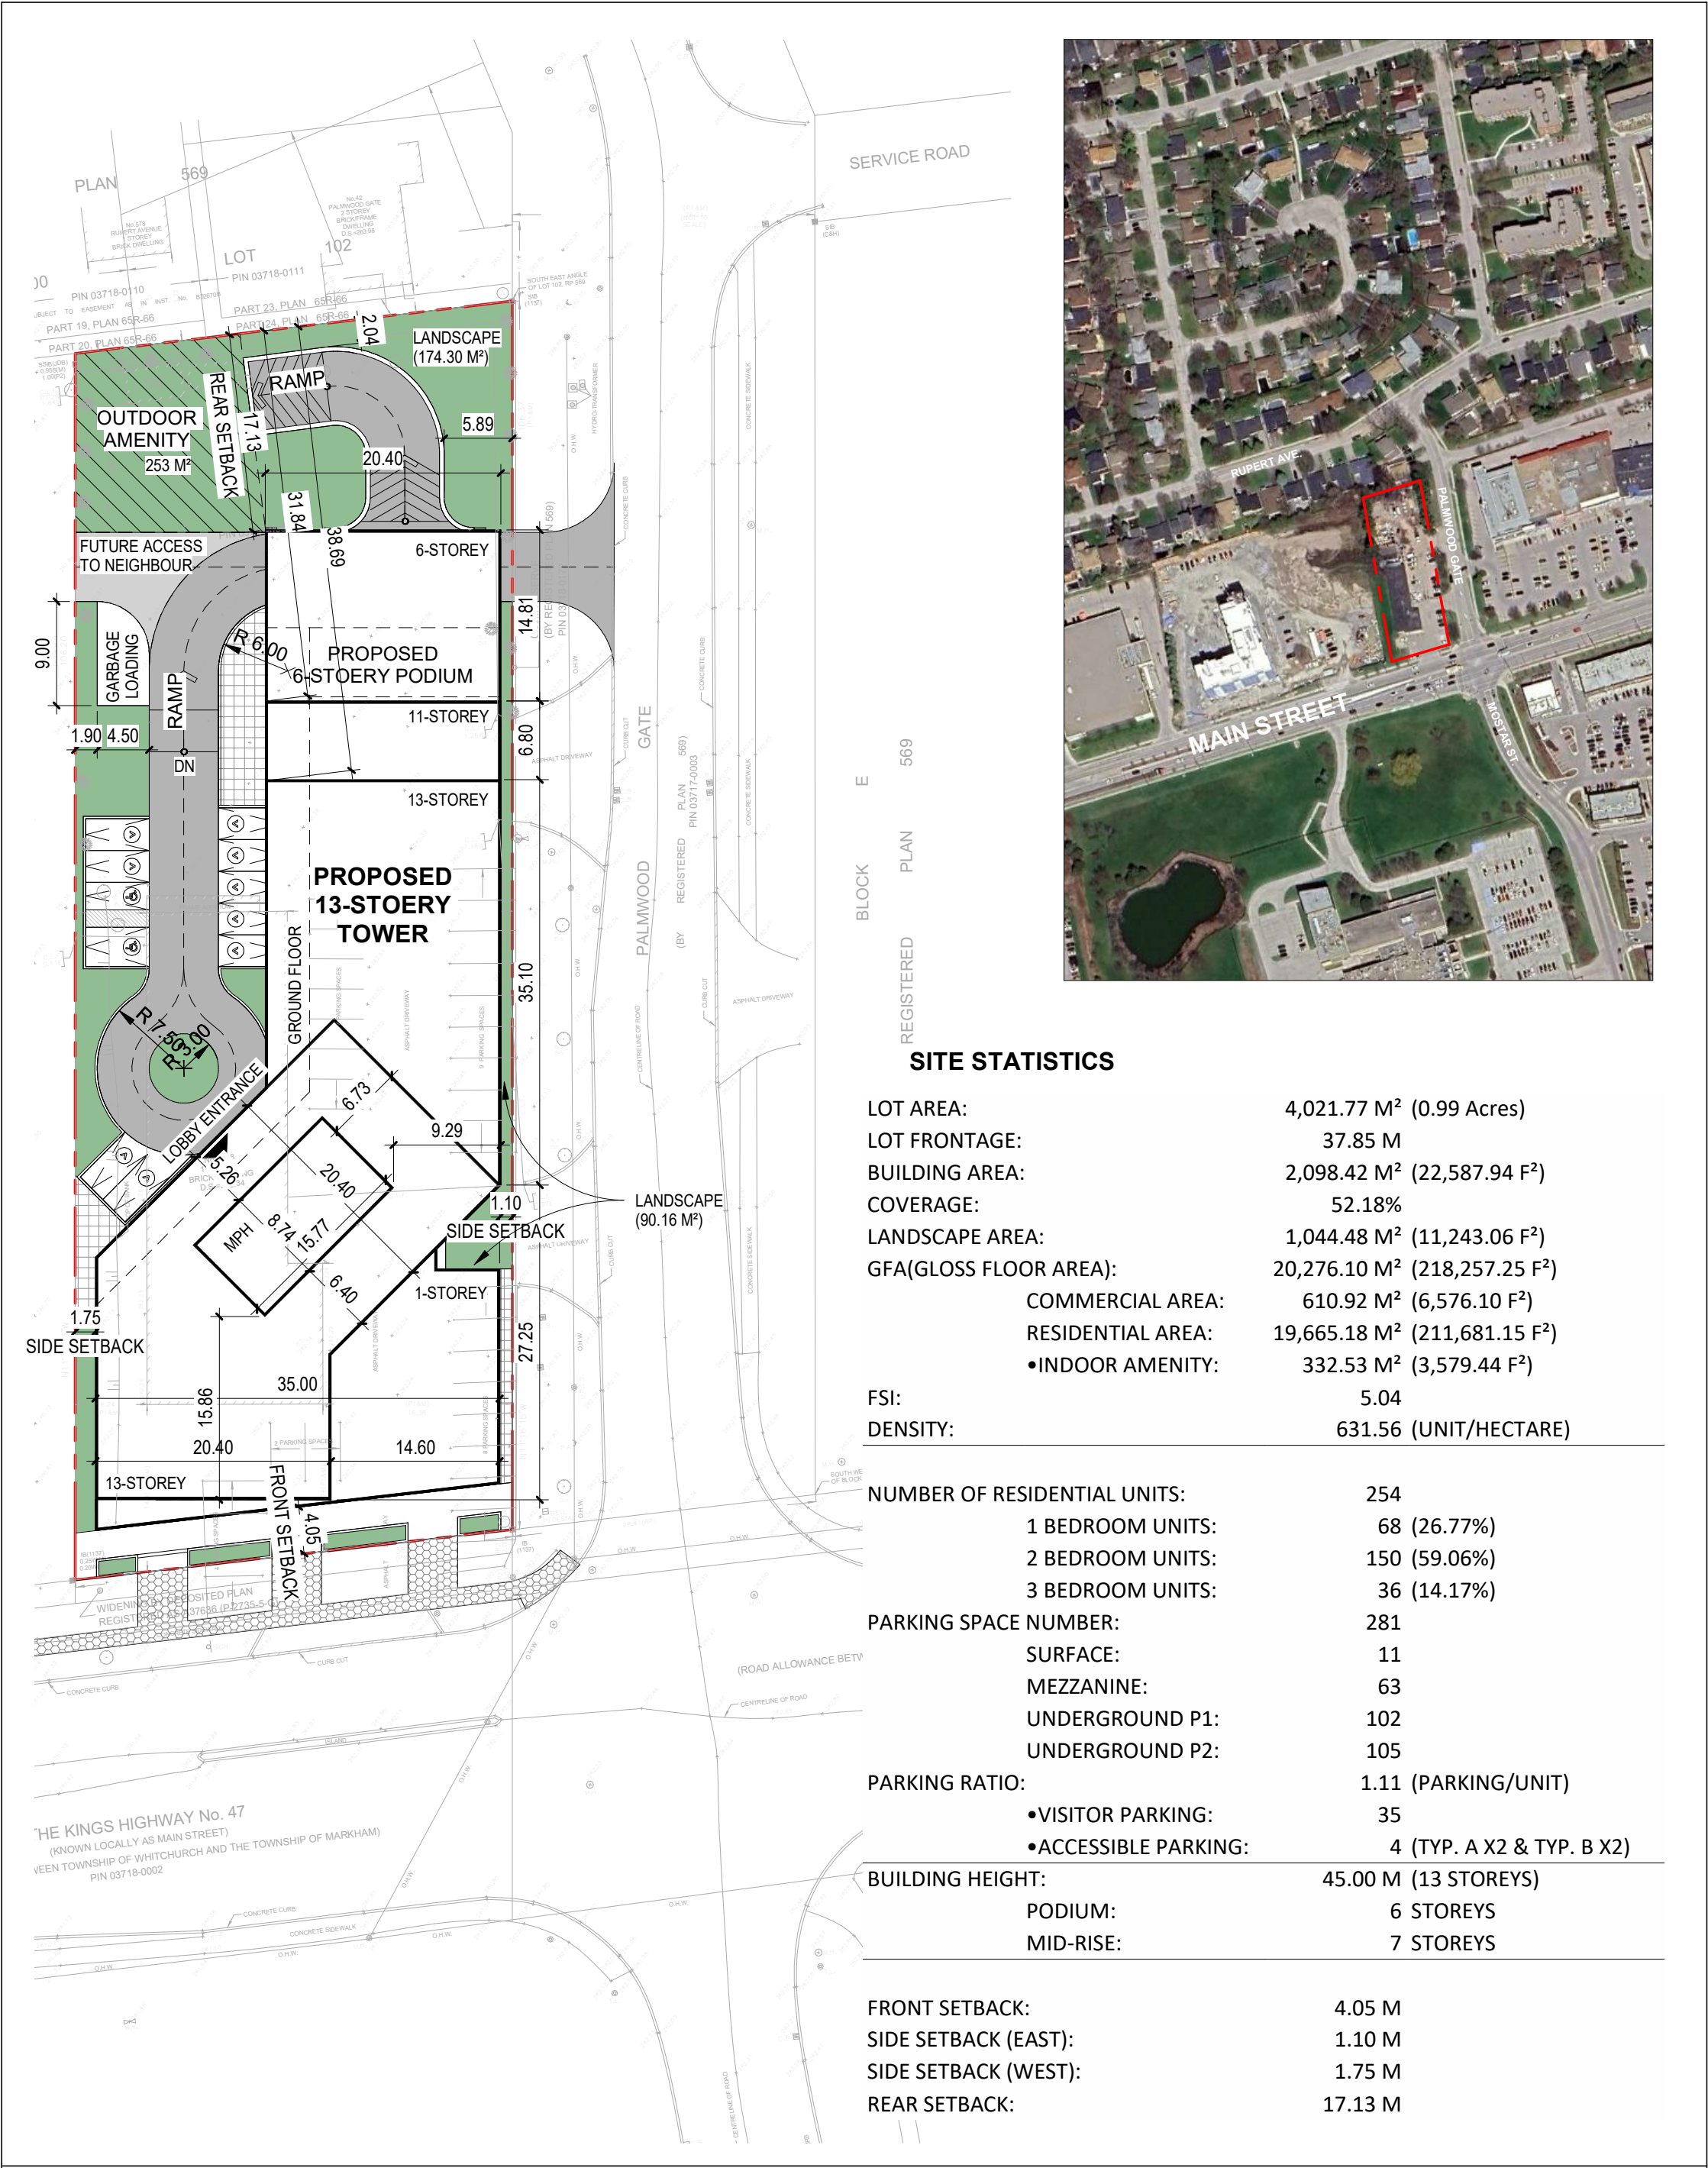

Drawing No.

A- 001

SITE PLAN

Date

Issue Date

Checked

Scale

1 : 500

Drawn

Project No.

T2022062

CONDOMINIUM

5688 MAIN STREET

Whitchurch-Stouffville, ON

TAES

Architects Inc.

98 SCARSDALE ROAD,
TORONTO, ONTARIO, M3B 2R7
T: 416 800 3284
F:416 800 3485

No.	Issues	Date	By
1	Pre-Consultation	2022-12-15	


"ALL DRAWINGS, SPECIFICATIONS AND RELATED DOCUMENTS ARE THE COPYRIGHT PROPERTY OF THE ARCHITECT AND MUST BE RETURNED UPON REQUEST. REPRODUCTION OF DRAWINGS, SPECIFICATIONS AND RELATED DOCUMENTS IN PART OR IN WHOLE IS FORBIDDEN WITHOUT THE WRITTEN PERMISSION OF THE ARCHITECT."

DO NOT SCALE DRAWINGS.

CONTRACTOR MUST CHECK & VERIFY ALL DIMENSIONS ON SITE.

THIS DRAWING IS NOT TO BE USED FOR CONSTRUCTION UNTIL SIGNED BY THE ARCHITECT.

Copyright © 2023 TAES Architects Inc.

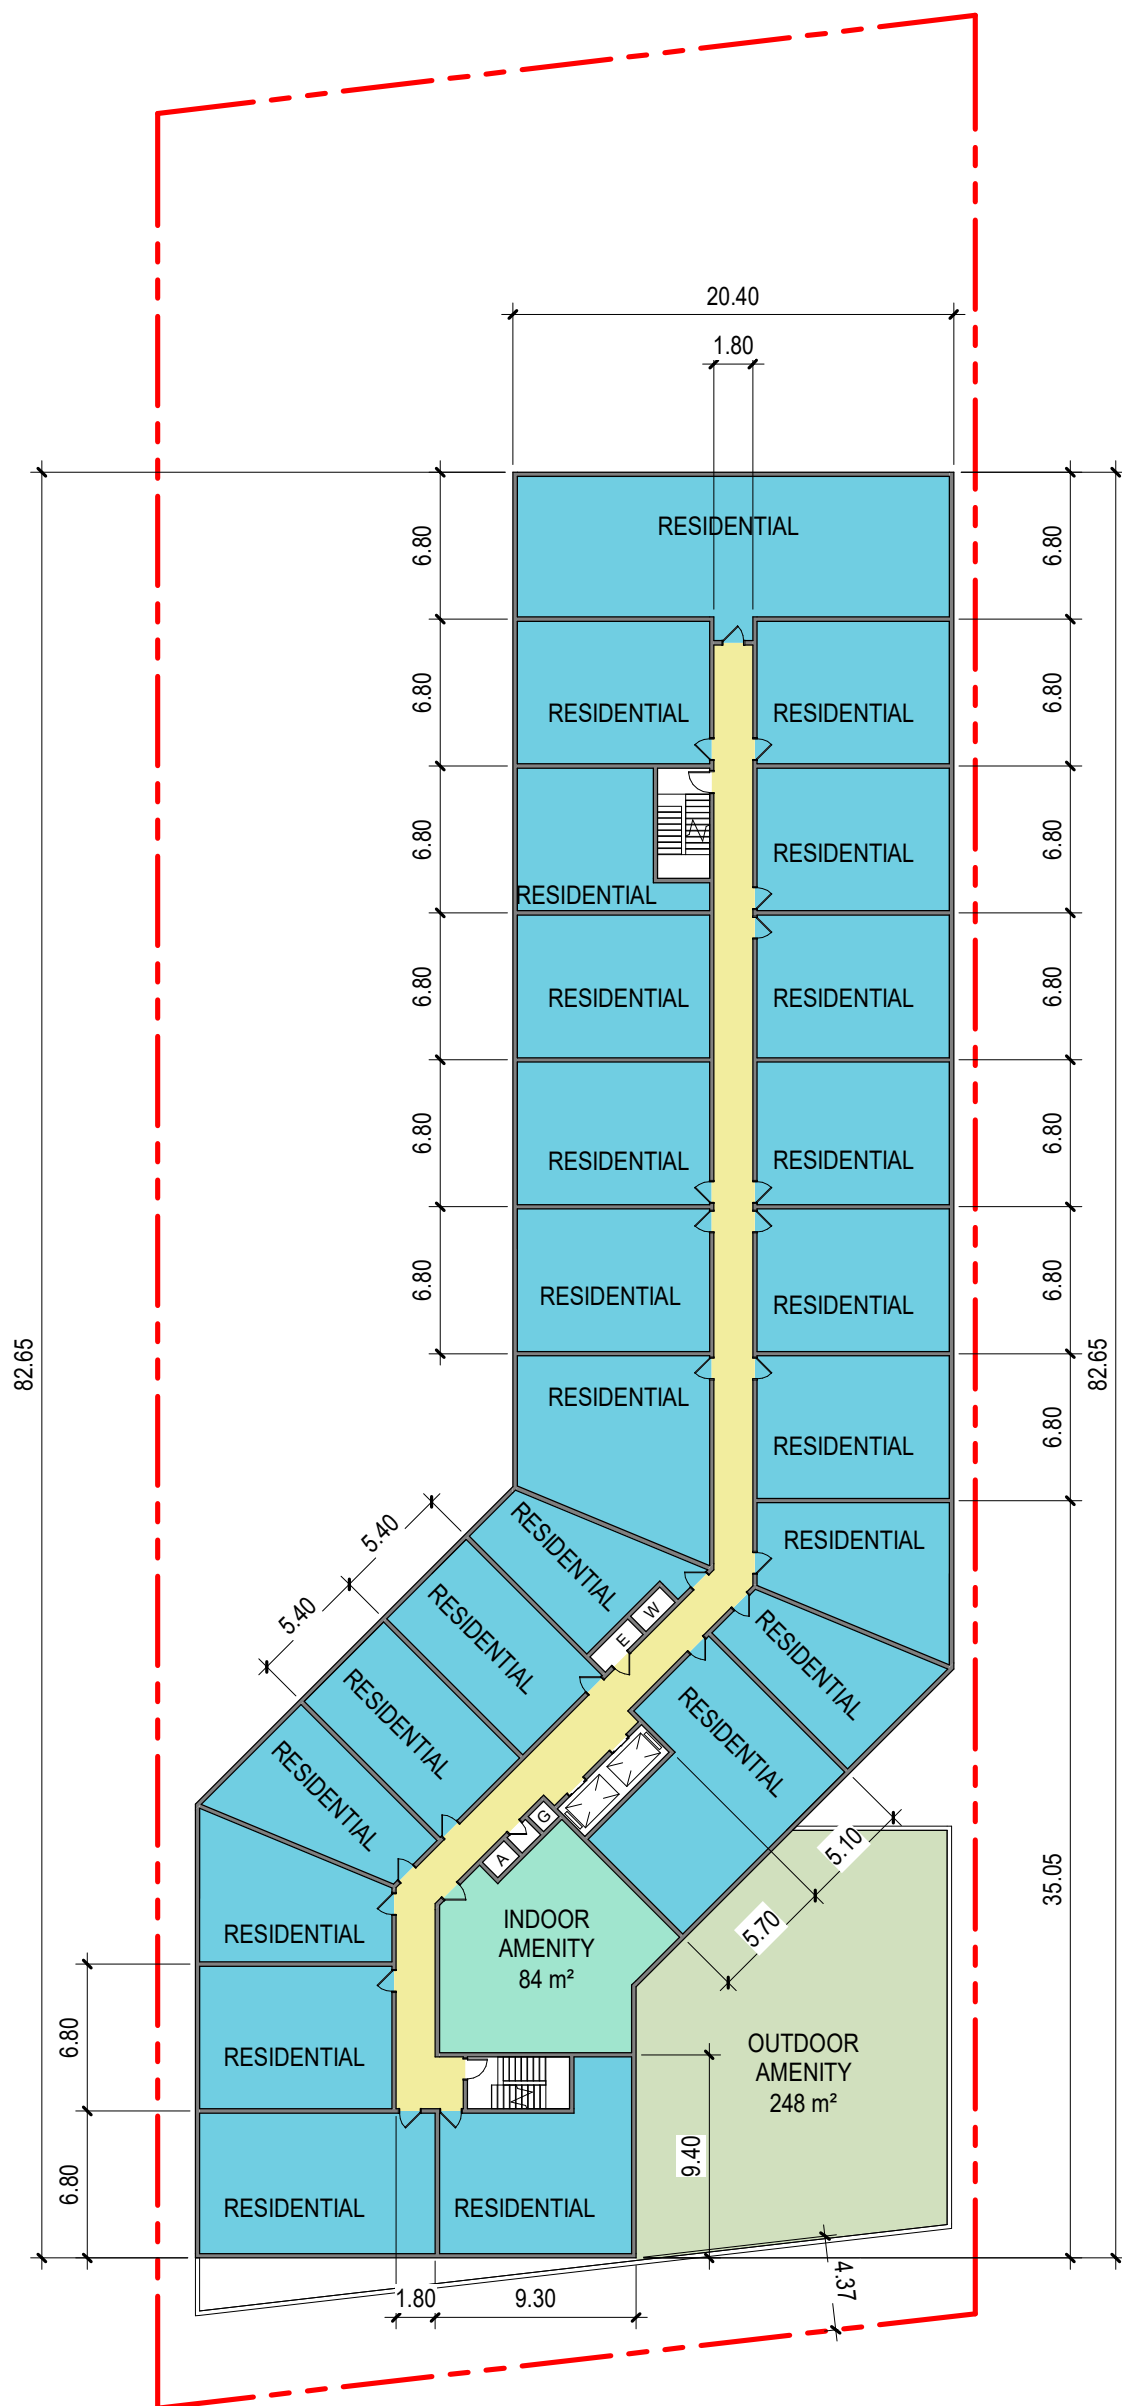

Drawing No.

SECOND FLOOR

Date	Issue Date	Checked
Scale	1 : 350	Drawn
Project No.	T2022062	

A- 104

CONDOMINIUM

5688 MAIN STREET

Whitchurch-Stouffville, ON

TAES Architects Inc.

98 SCARSDALE ROAD,
TORONTO, ONTARIO, M3B 2R7
T: 416 800 3284
F: 416 800 3485


[illegible]

"ALL DRAWINGS, SPECIFICATIONS AND RELATED DOCUMENTS ARE THE COPYRIGHT PROPERTY OF THE ARCHITECT AND MUST BE RETURNED UPON REQUEST. REPRODUCTION OF DRAWINGS, SPECIFICATIONS AND RELATED DOCUMENTS IN PART OR IN WHOLE IS FORBIDDEN WITHOUT THE WRITTEN PERMISSION OF THE ARCHITECT."

DO NOT SCALE DRAWINGS.

**CONTRACTOR MUST CHECK &
VERIFY ALL DIMENSIONS ON
SITE.**

THIS DRAWING IS NOT TO BE
USED FOR CONSTRUCTION UNTIL
SIGNED BY THE ARCHITECT.

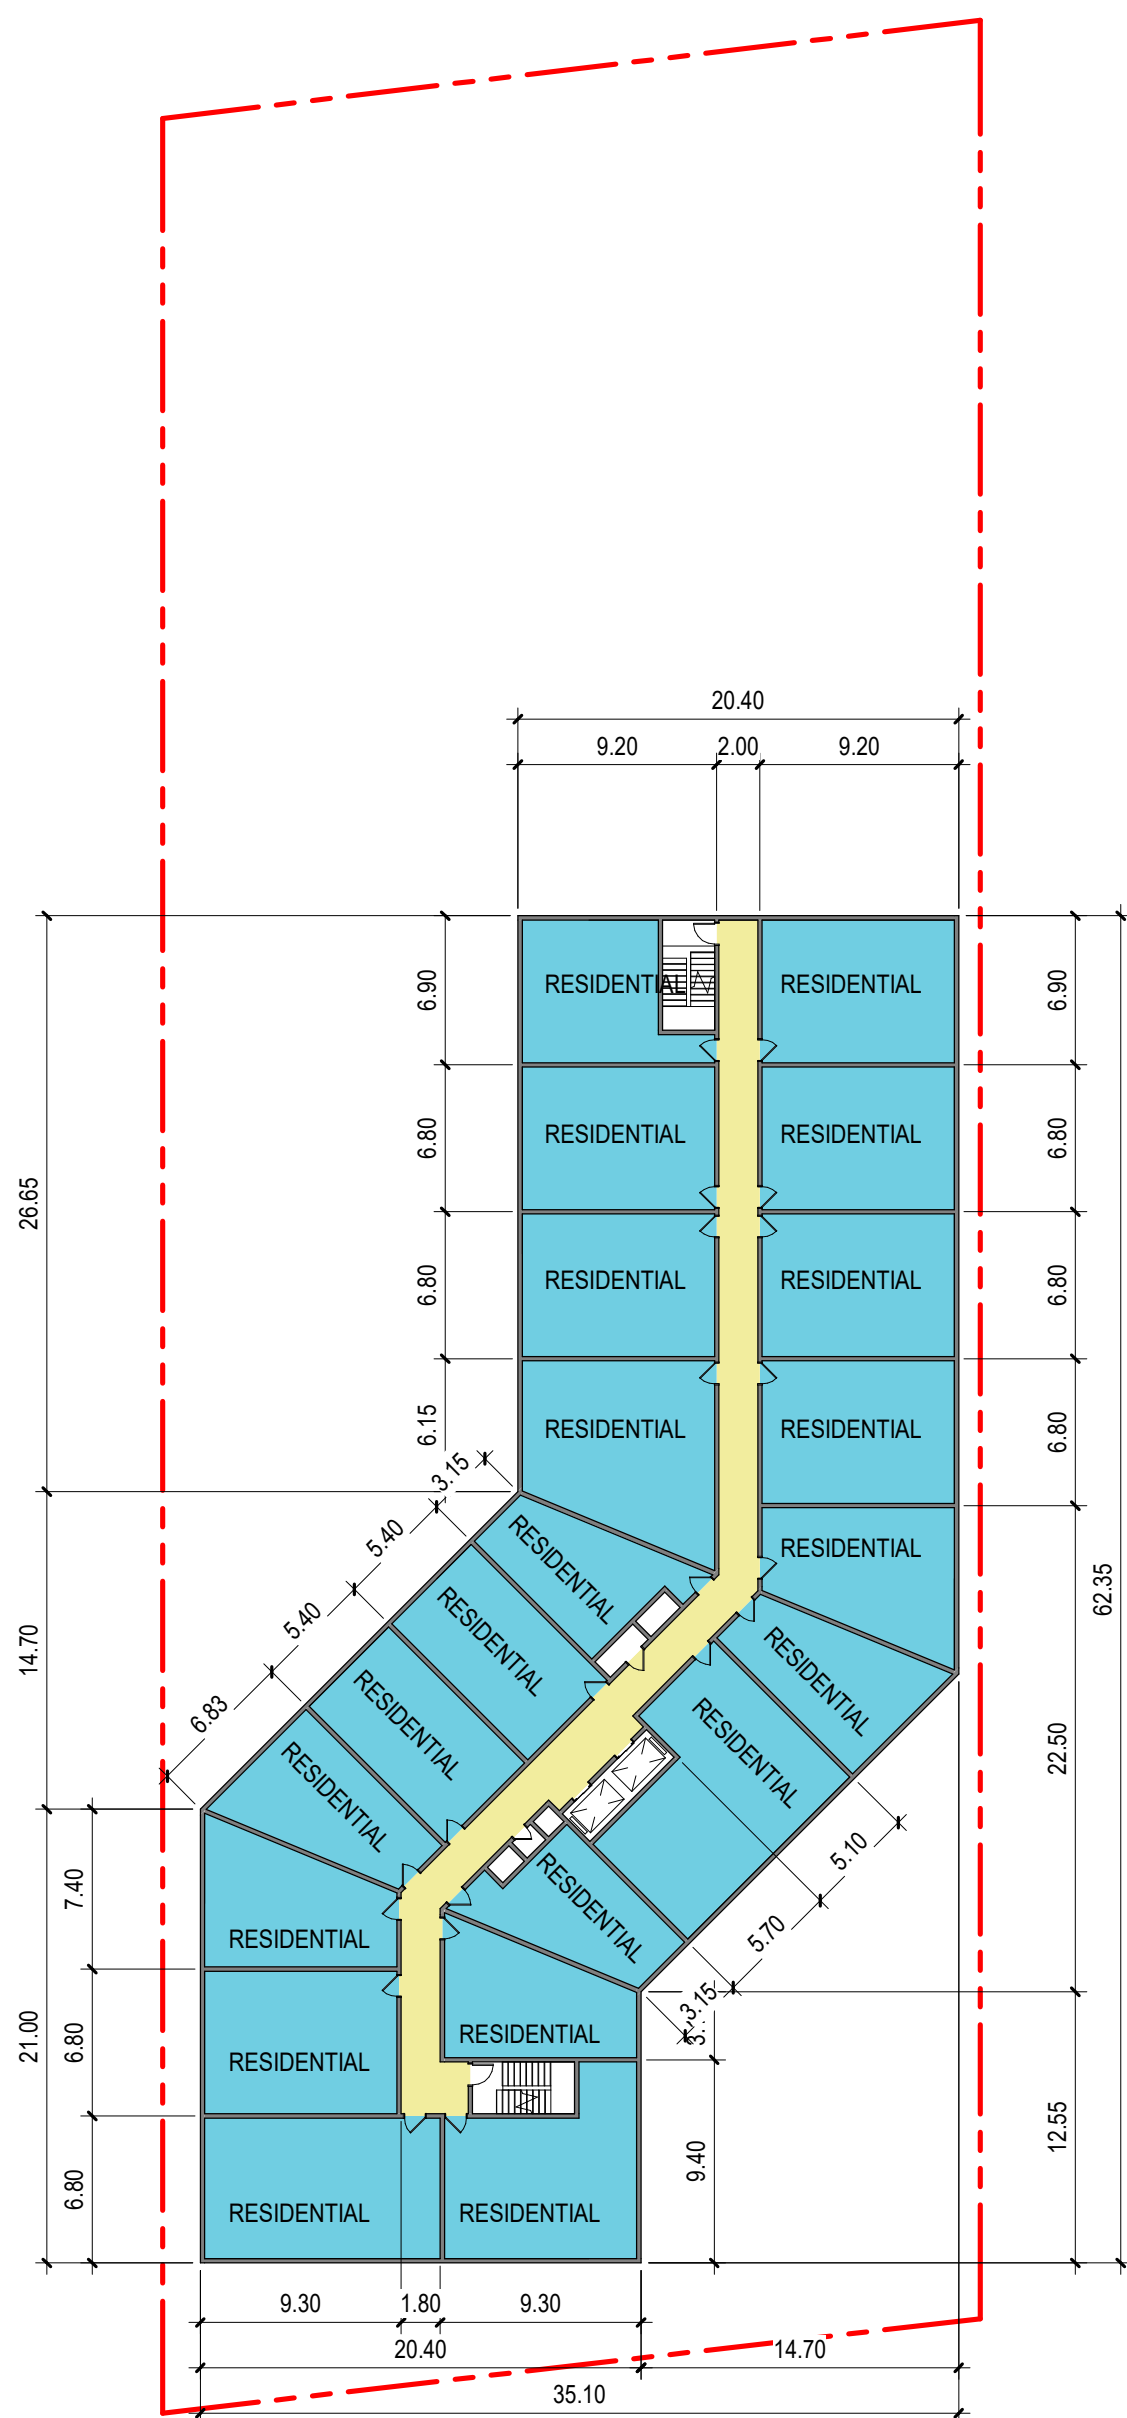

Drawing No.

UPPER FLOOR TYPICAL LAYOUT

Date	Issue Date	Checked
Scale	1 : 350	Drawn
Project No.	T2022062	

CONDOMINIUM

5688 MAIN STREET

Whitchurch-Stouffville, ON

TAES Architects Inc.

98 SCARSDALE ROAD,
TORONTO, ONTARIO, M3B 2R7
T: 416 800 3284
F:416 800 3485




[illegible]

**"ALL DRAWINGS,
SPECIFICATIONS AND RELATED
DOCUMENTS ARE THE
COPYRIGHT PROPERTY OF THE
ARCHITECT AND MUST BE
RETURNED UPON REQUEST.
REPRODUCTION OF DRAWINGS,
SPECIFICATIONS AND RELATED
DOCUMENTS IN PART OR IN
WHOLE IS FORBIDDEN WITHOUT
THE WRITTEN PERMISSION OF
THE ARCHITECT."**

DO NOT SCALE DRAWINGS.

**CONTRACTOR MUST CHECK &
VERIFY ALL DIMENSIONS ON
SITE.**

**THIS DRAWING IS NOT TO BE
USED FOR CONSTRUCTION UNTIL
SIGNED BY THE ARCHITECT.**

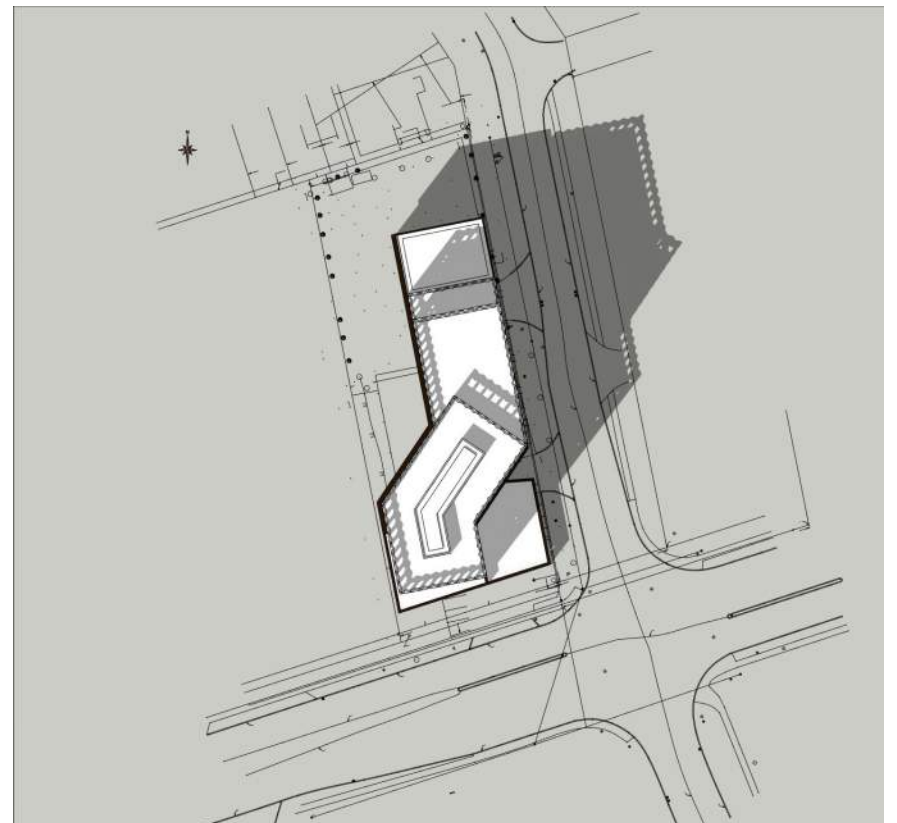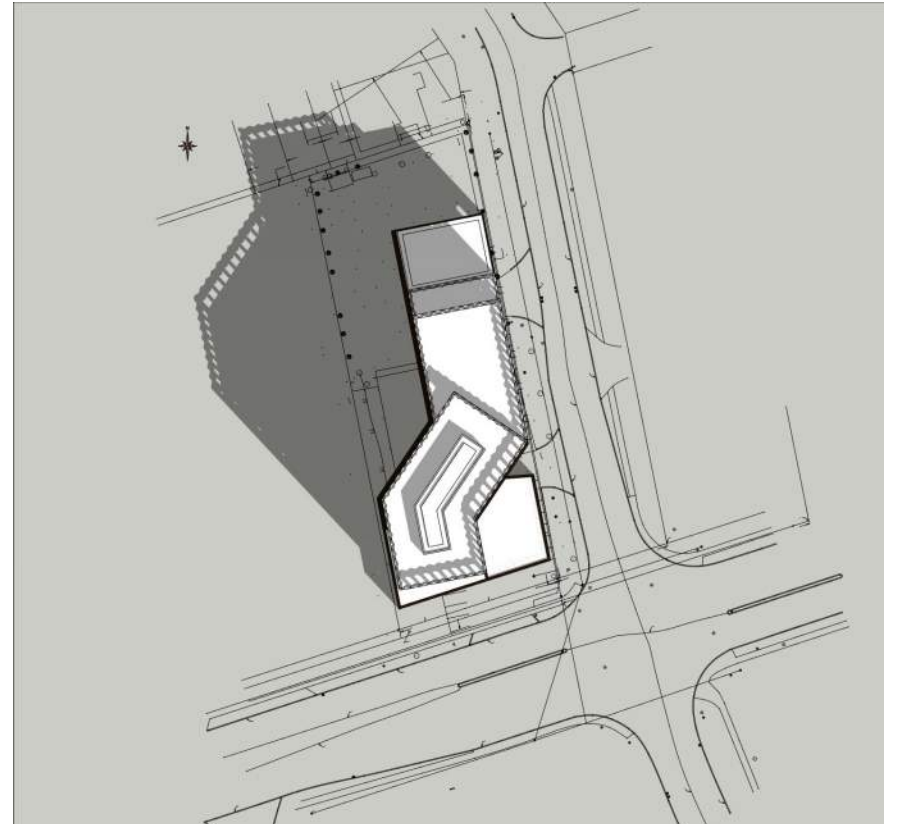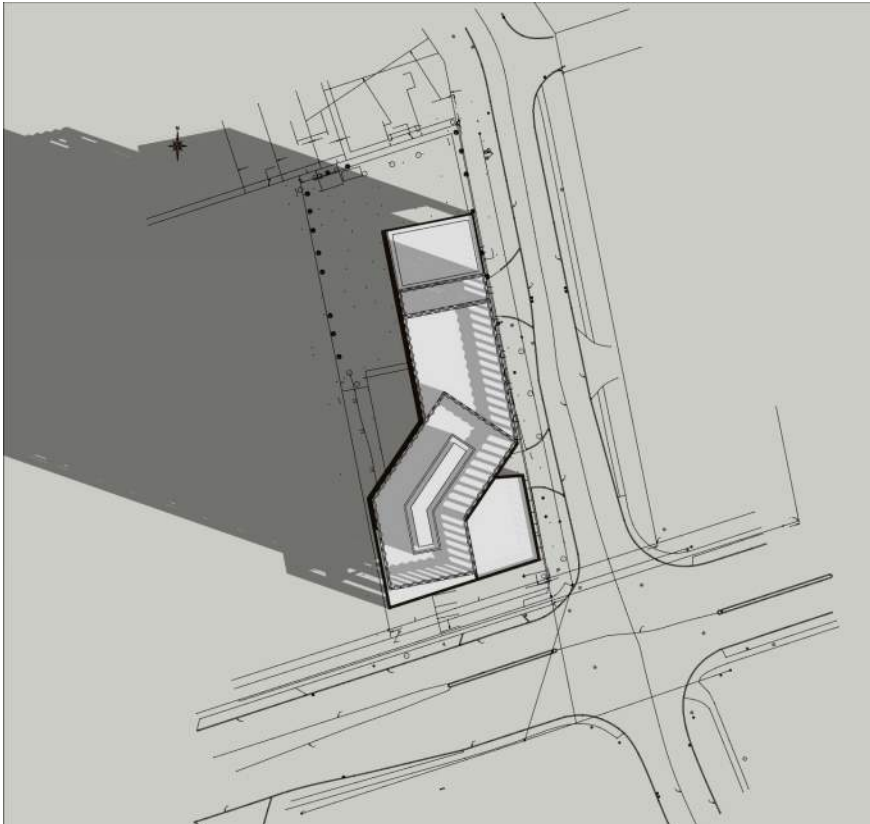

Drawing No.

SHADOW STUDY
(EQUINOX)

Date	Issue Date	Checked
------	------------	---------

Scale	Drawn
-------	-------

Project No. T2022062

CONDOMINIUM

5688 MAIN STREET

Whitchurch-Stouffville, ON

TAES Architects Inc.

98 SCARSDALE ROAD,
TORONTO, ONTARIO, M3B 2R7
T: 416 800 3284
F: 416 800 3485

[illegible]

"ALL DRAWINGS, SPECIFICATIONS AND RELATED DOCUMENTS ARE THE COPYRIGHT PROPERTY OF THE ARCHITECT AND MUST BE RETURNED UPON REQUEST. REPRODUCTION OF DRAWINGS, SPECIFICATIONS AND RELATED DOCUMENTS IN PART OR IN WHOLE IS FORBIDDEN WITHOUT THE WRITTEN PERMISSION OF THE ARCHITECT."

DO NOT SCALE DRAWINGS.

CONTRACTOR MUST CHECK & VERIFY ALL DIMENSIONS ON SITE.

THIS DRAWING IS NOT TO BE
USED FOR CONSTRUCTION UNTIL
SIGNED BY THE ARCHITECT.



Drawing No.

PERSPECTIVE

Date	Issue Date	Checked
Scale	Drawn	
Project No.		T2022062

A-901

Copyright © 2023 TAES Architects Inc.

CONDOMINIUM

5688 MAIN STREET

Whitchurch-Stouffville, ON

TAES Architects Inc.

98 SCARSDALE ROAD,

TARIO, M3B 2R7
T: 416 800 3284

F:416 800 3485

"ALL DRAWINGS, SPECIFICATIONS AND RELATED DOCUMENTS ARE THE COPYRIGHT PROPERTY OF THE ARCHITECT AND MUST BE RETURNED UPON REQUEST. NO REPRODUCTION OF DRAWINGS, SPECIFICATIONS AND RELATED DOCUMENTS IN PART OR IN WHOLE IS FORBIDDEN WITHOUT THE WRITTEN PERMISSION OF THE ARCHITECT."

DO NOT SCALE DRAWINGS.

CONTRACTOR MUST CHECK & VERIFY ALL DIMENSIONS ON SITE.

THIS DRAWING IS NOT TO BE USED FOR CONSTRUCTION UNTIL SIGNED BY THE ARCHITECT.



Drawing No.

PERSPECTIVE

Date	Issue Date	Checked
Scale	Drawn	
Project No.		T2022062

A-902

CONDOMINIUM

5688 MAIN STREET

Whitchurch-Stouffville, ON

TAES Architects Inc.

98 SCARSDALE ROAD,

TARIO, M3B 2R7
T: 416 800 3284

F:416 800 3485

"ALL DRAWINGS, SPECIFICATIONS AND RELATED DOCUMENTS ARE THE COPYRIGHT PROPERTY OF THE ARCHITECT AND MUST BE RETURNED UPON REQUEST. REPRODUCTION OF DRAWINGS, SPECIFICATIONS AND RELATED DOCUMENTS IN PART OR IN WHOLE IS FORBIDDEN WITHOUT THE WRITTEN PERMISSION OF THE ARCHITECT."

DO NOT SCALE DRAWINGS.

**CONTRACTOR MUST CHECK &
VERIFY ALL DIMENSIONS ON
SITE.**

THIS DRAWING IS NOT TO BE
USED FOR CONSTRUCTION UNTIL
SIGNED BY THE ARCHITECT.

Copyright © 2023 TAES Architects Inc.

[illegible]