


Figure L-1

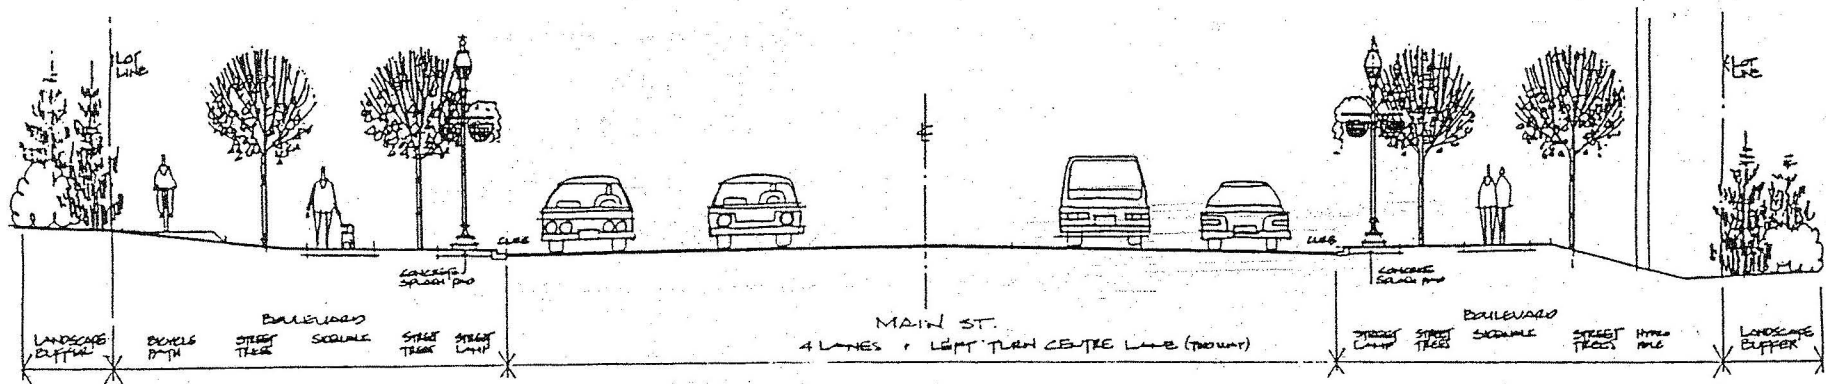

TYPICAL SECTION HIGHWAY AND BOULEVARD 1:50

Figure L-2

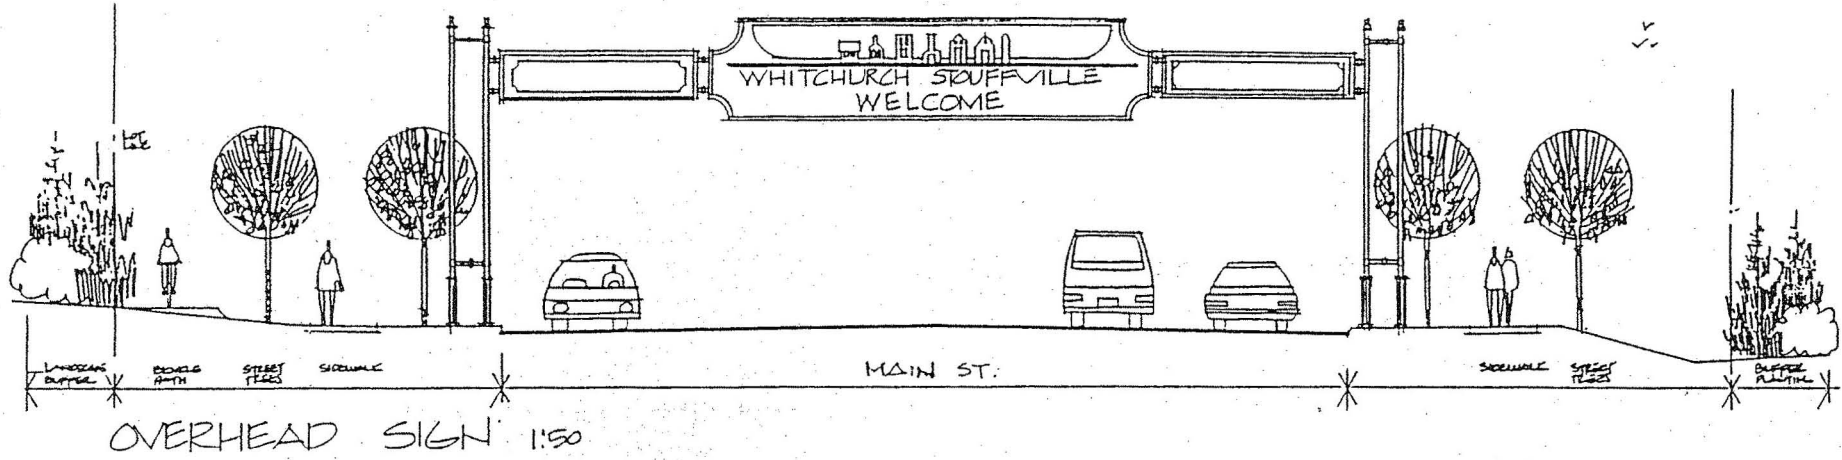


Figure L-5